

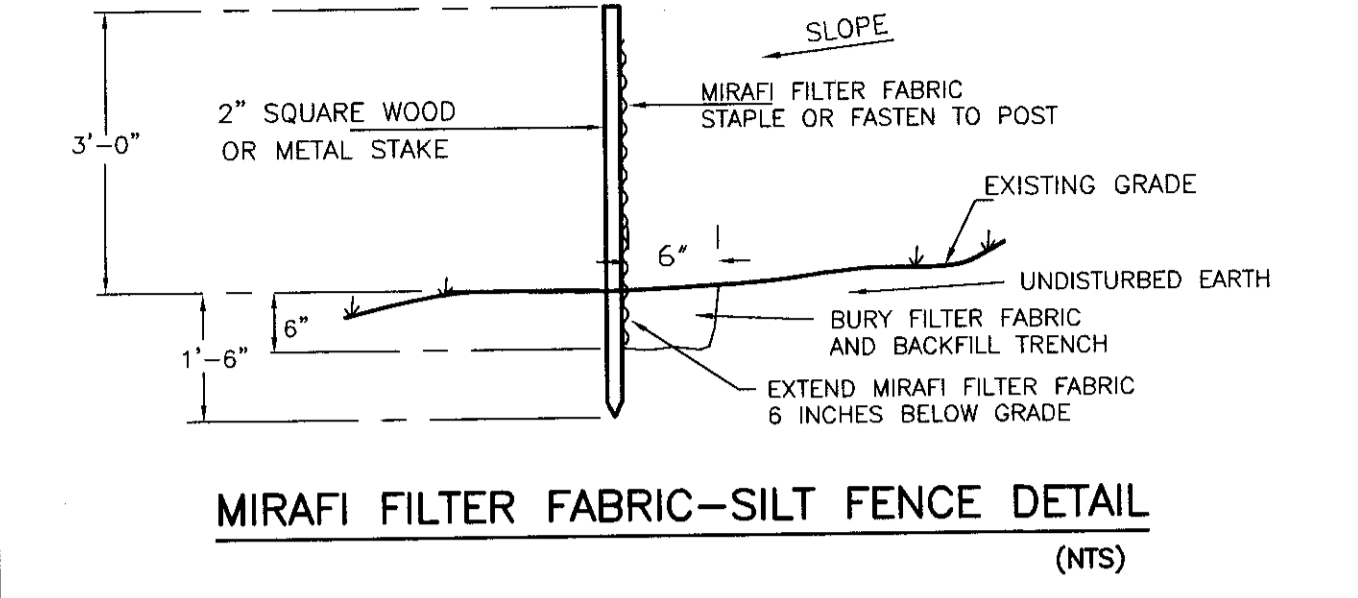
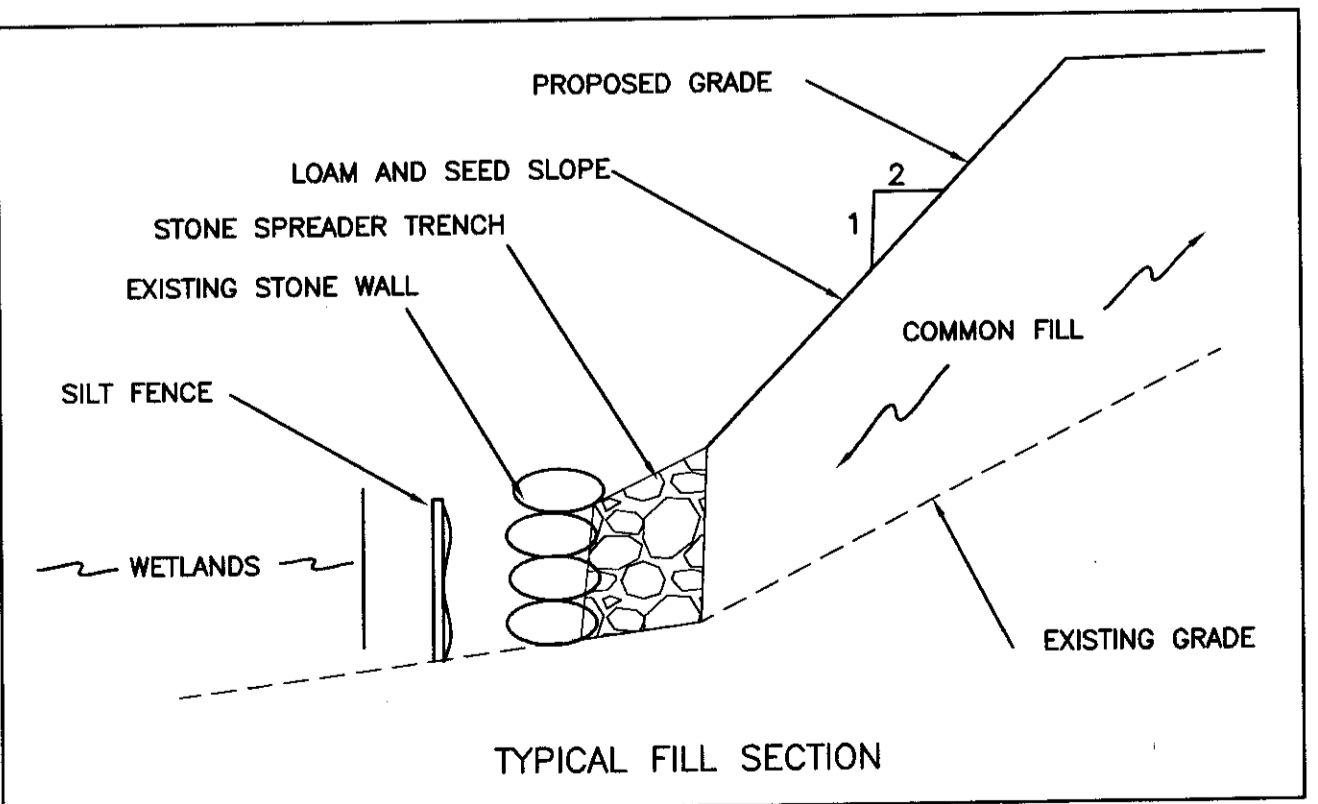
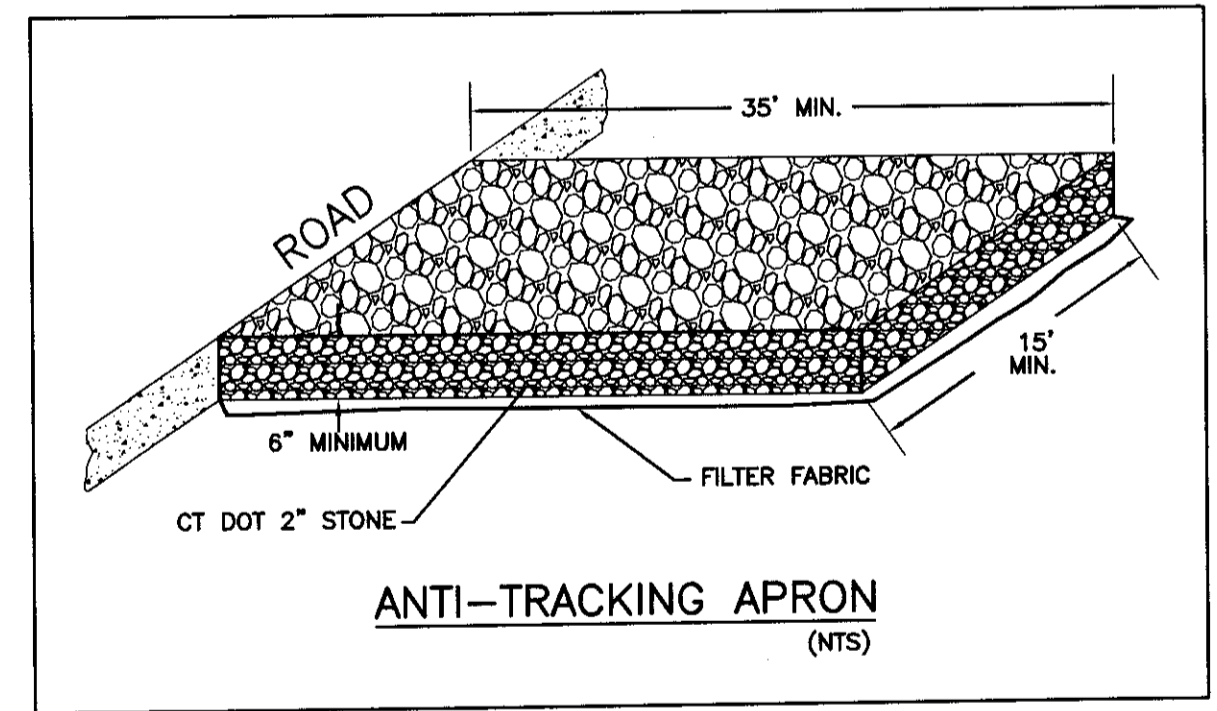


- NOTES:
 1. SPACING MAY VARY PER MANUFACTURER'S RECOMMENDATIONS. MAXIMUM SPACING IS 8'-0".
 2. JOIN SILT FENCE SECTIONS BY OVERLAPPING END STAKES TO PREVENT SILT FROM BYPASSING ADJOINING UNITS.
 3. INSPECT PERIODICALLY AND REMOVE SILT WHEN MORE THAN 1/2 THE HEIGHT IS FILLED.

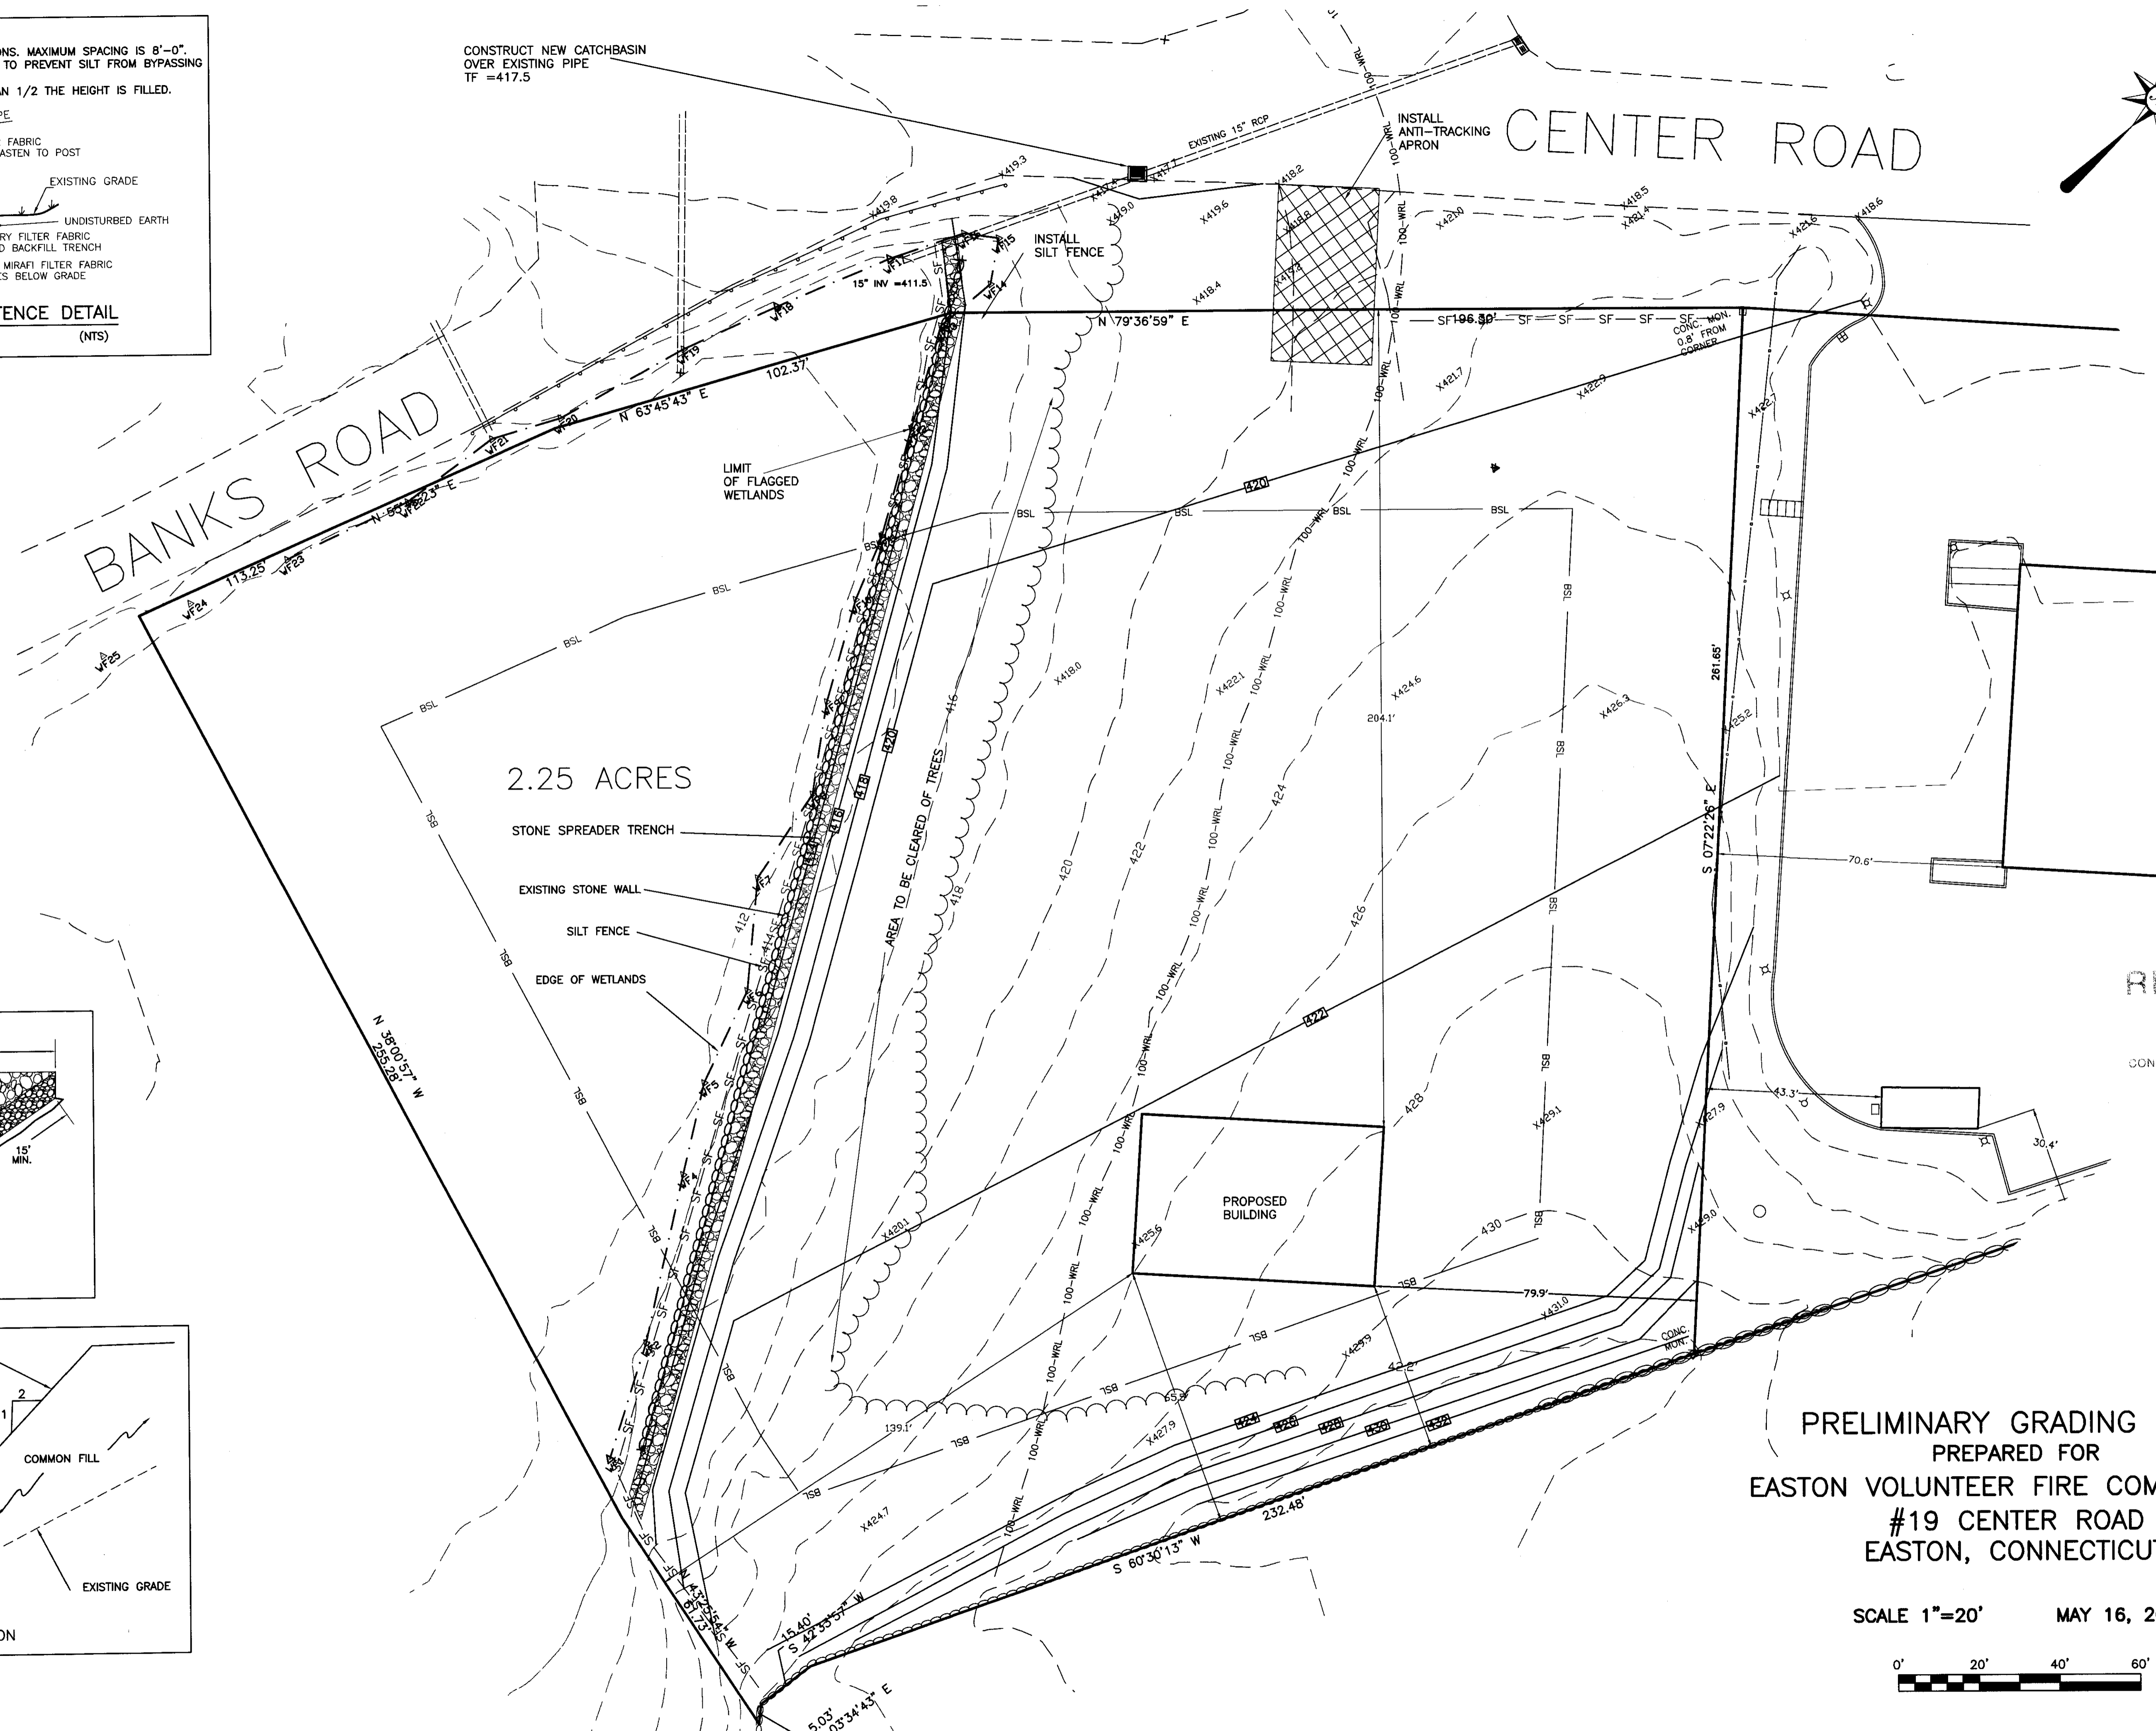

CONSTRUCT NEW CATCHBASIN
 OVER EXISTING PIPE
 TF = 417.5

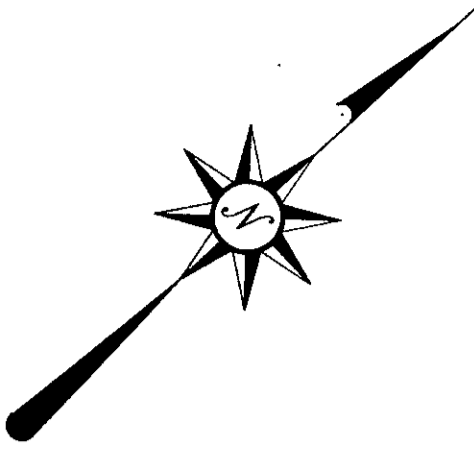

RECEIVED
 SEP 01 2021
 TOWN OF EASTON
 CONSERVATION COMMISSION

PRELIMINARY GRADING PLAN
 PREPARED FOR
 EASTON VOLUNTEER FIRE COMPANY #1
 #19 CENTER ROAD
 EASTON, CONNECTICUT

SCALE 1"=20' MAY 16, 2021

REVISED 8/31/21

J. EDWARDS & ASSOCIATES, LLC
 Engineering and Surveying
 227 Slegney Road
 Easton, CT, 06612
 (203) 268-4205
 www.leassoc.com