

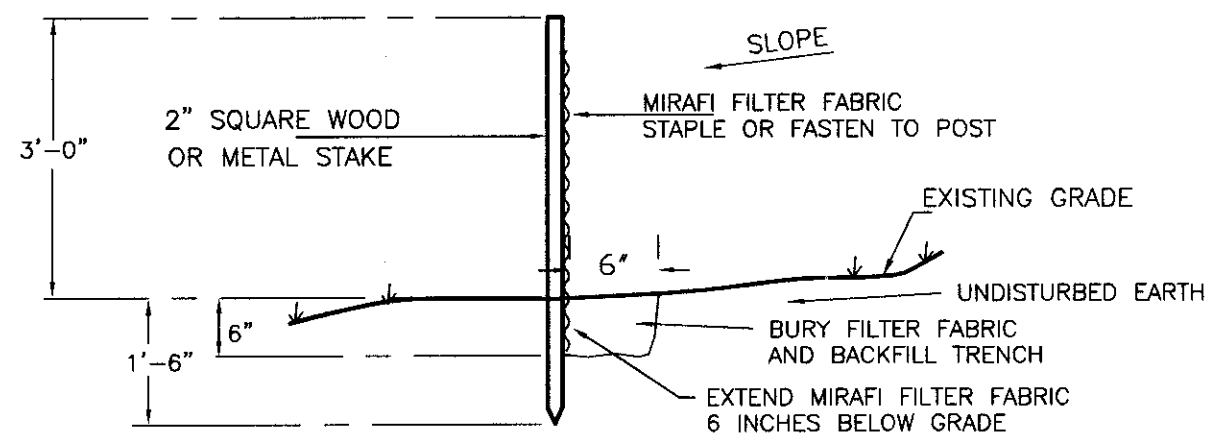
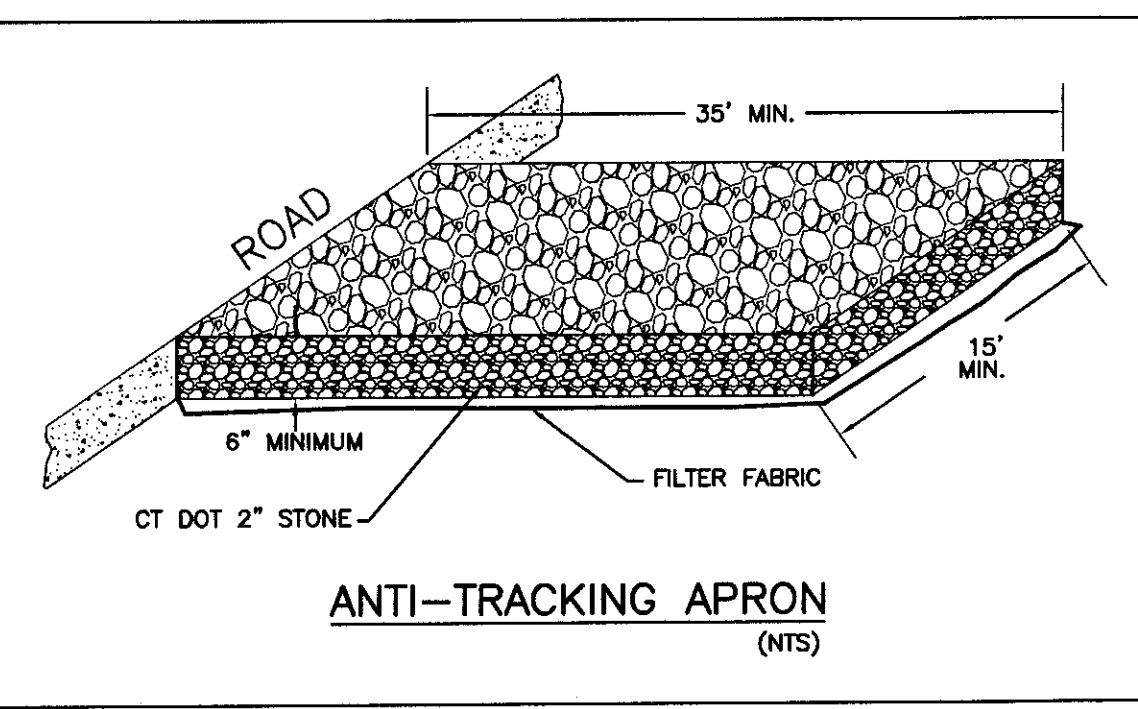


- NOTES:
1. SPACING MAY VARY PER MANUFACTURER'S RECOMMENDATIONS. MAXIMUM SPACING IS 8'-0".
 2. JOIN SILT FENCE SECTIONS BY OVERLAPPING END STAKES TO PREVENT SILT FROM BYPASSING ADJOINING UNITS.
 3. INSPECT PERIODICALLY AND REMOVE SILT WHEN MORE THAN 1/2 THE HEIGHT IS FILLED.

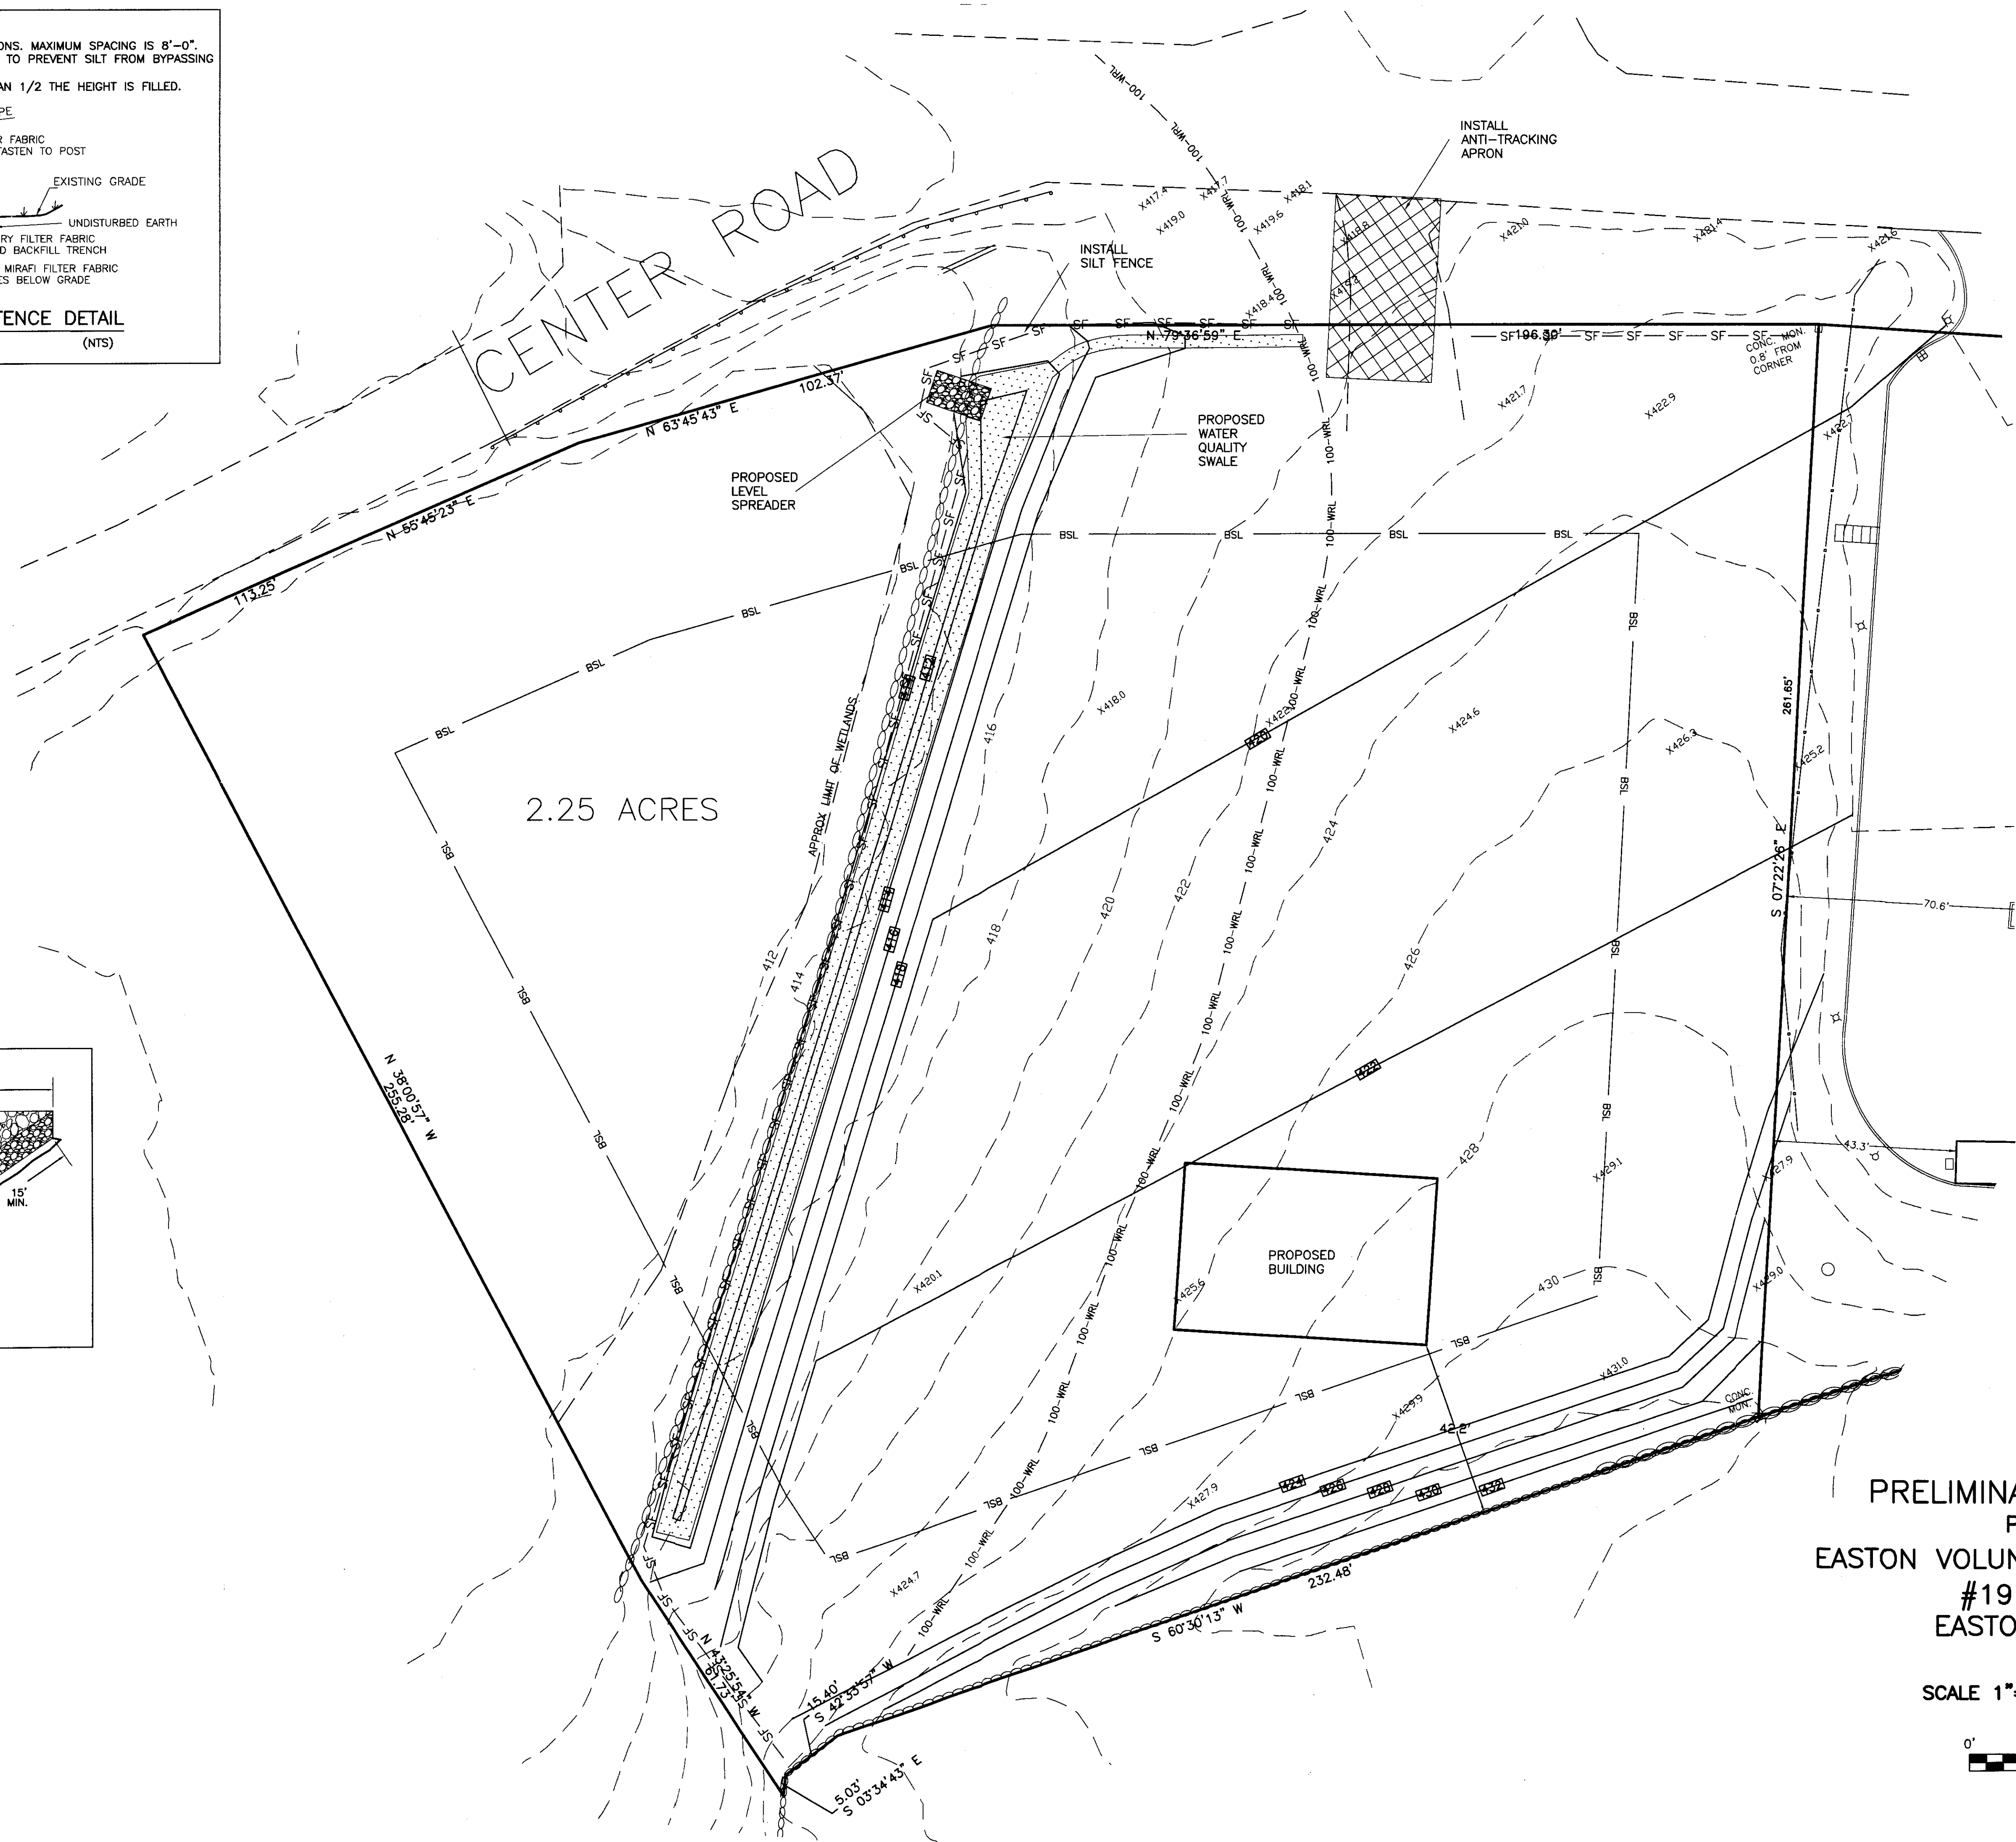

MIRAFI FILTER FABRIC-SILT FENCE DETAIL
(NTS)

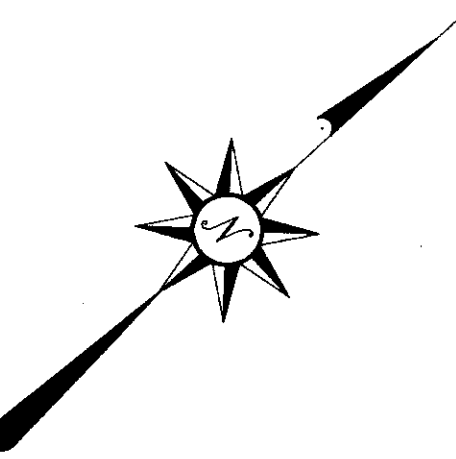

ANTI-TRACKING APRON
(NTS)

PRELIMINARY GRADING PLAN
PREPARED FOR
EASTON VOLUNTEER FIRE COMPANY #1
#19 CENTER ROAD
EASTON, CONNECTICUT

SCALE 1"=20' MAY 16, 2021



J. EDWARDS & ASSOCIATES, LLC
Engineering and Surveying
227 Stepley Road
Easton, CT 06612
(203) 268-4205
www.leasoc.com