




PARTIAL PROPOSED FRONT ELEVATION



PARTIAL PROPOSED REAR ELEVATION

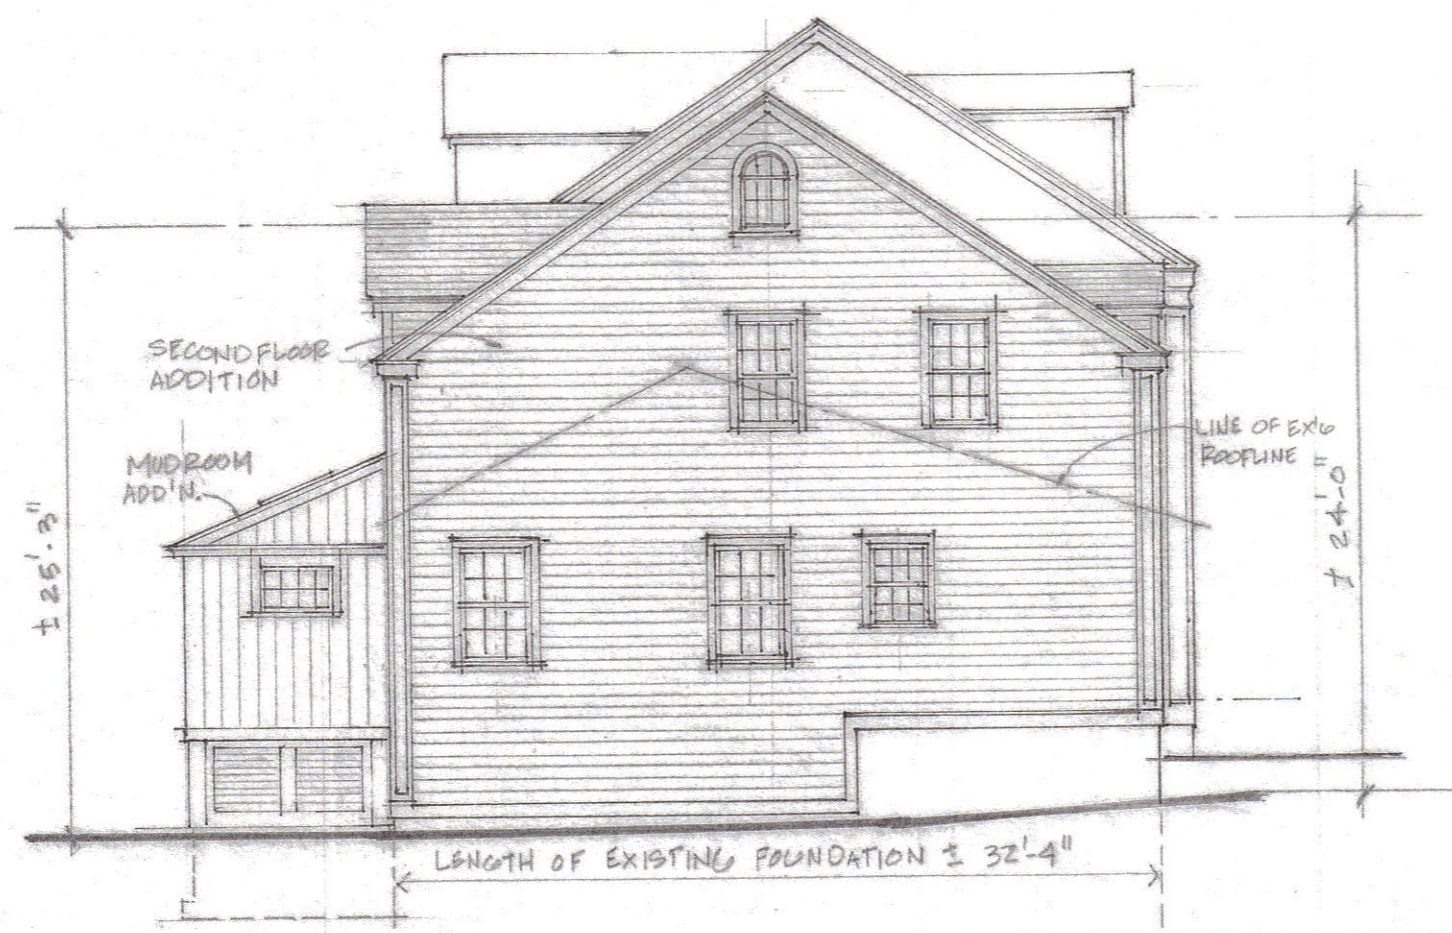

PROPOSED LEFT SIDE ELEVATION

Job Name:		E. Duffy Easton, CT	
		Modafferi Residence 29 Ridgeway Road Easton, CT 06612	
Drawing Title:		partial Proposed Elevations	
Copyright:	Revisions:	Job Number	
These drawings and specifications, including the ideas, design and arrangements represented thereby are the property of the Architect. No part thereof shall be copied, disclosed to others or used in connection with work on project other than specified project for which they have been prepared, without the express written consent of the Architect.		No:	Date:
		Scale	1/8" = 1'-0"
		Date	Jan. 2021
		Drawing Number	A2