



PROPOSED FIRST FLOOR PLAN

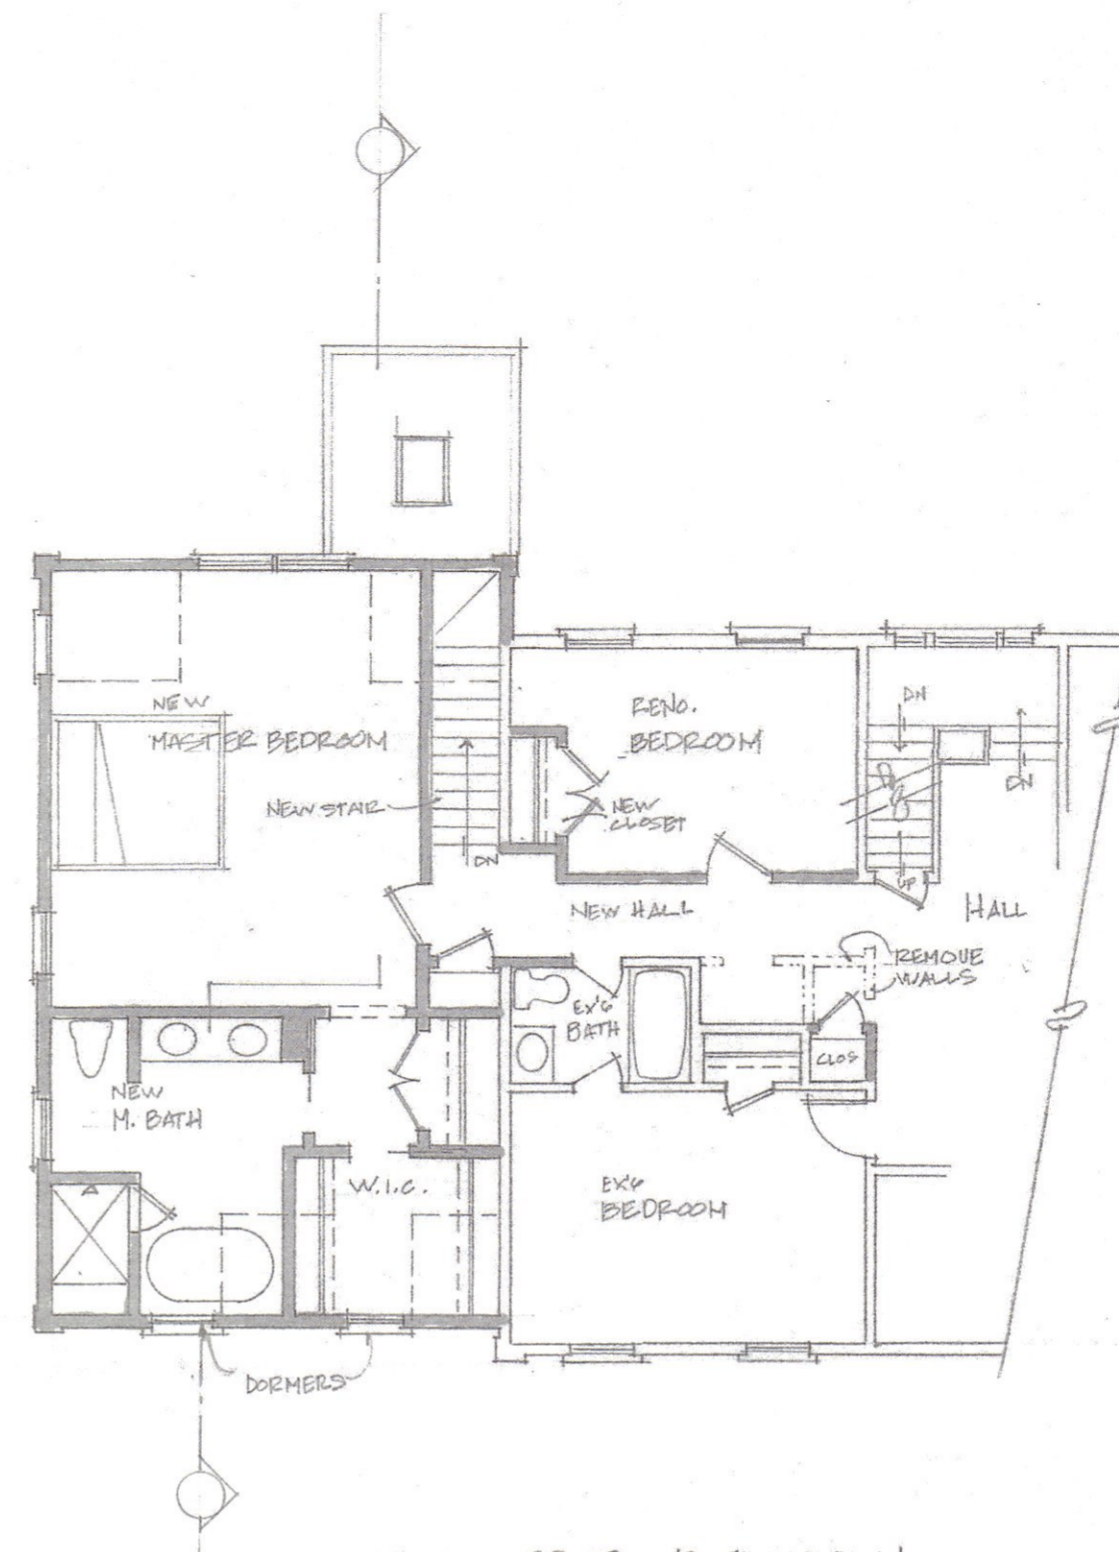

PROPOSED SECOND FLOOR PLAN

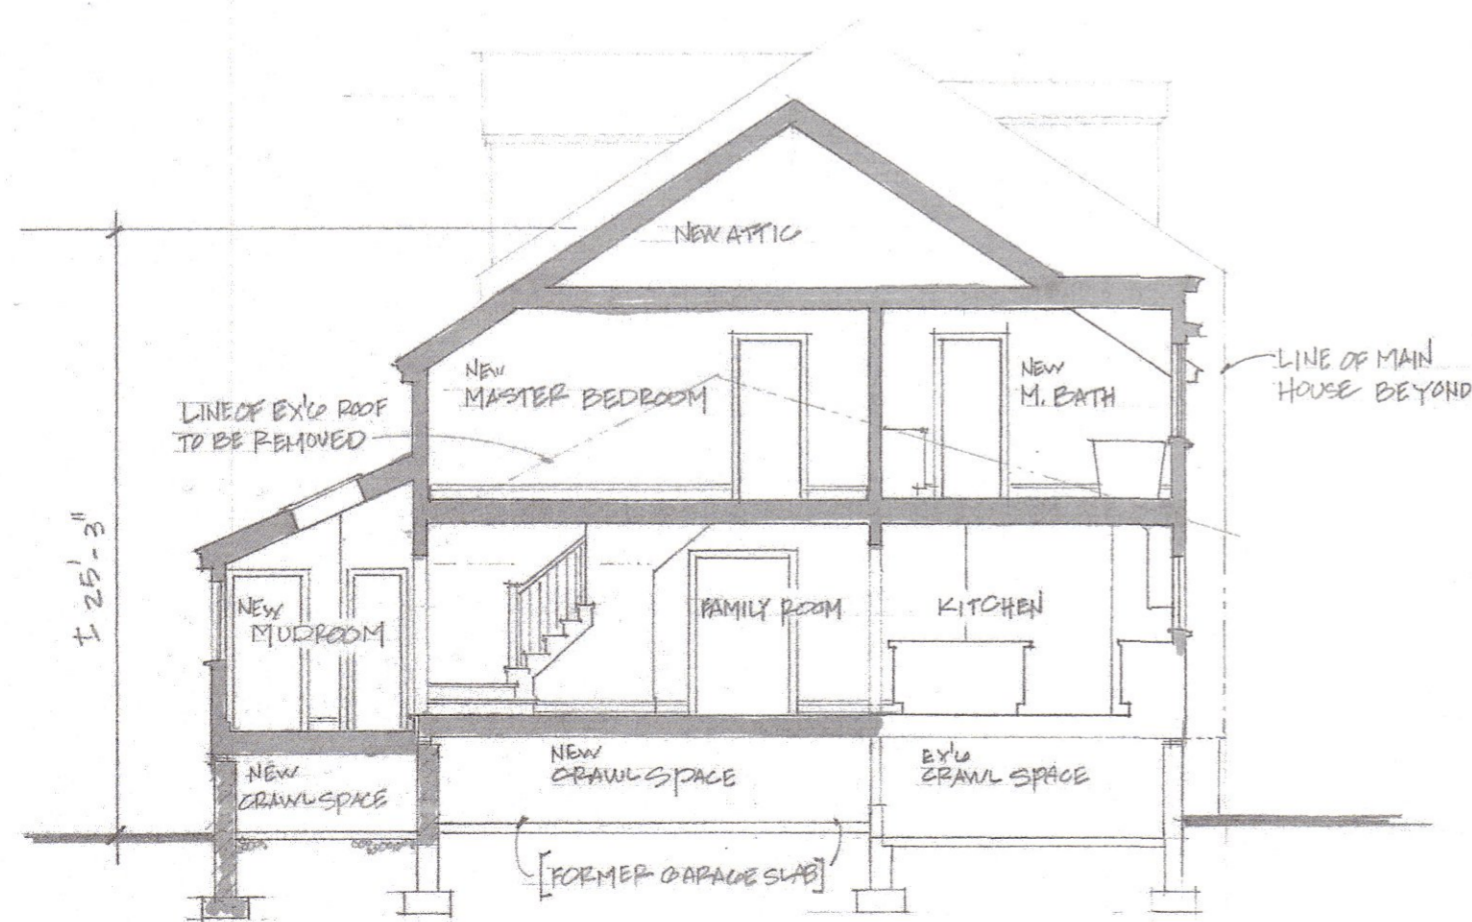

PROPOSED BUILDING SECTION

Job Name:		E. Duffy Easton, CT	
Job Name:		Modafferi Residence 29 Ridgeway Road Easton, CT 06612	
Drawing Title:		partial Proposed Plans & Section	
Copyright:	Revisions:	Job Number:	
These drawings and specifications, including No: the ideas, design and arrangements represented thereby are the property of the Architect. No part thereof shall be copied, disclosed to others or used in connection with work on project other than specified project for which they have been prepared, without the express written consent of the Architect.		Date:	Scale: 1/8" = 1'-0"
		Date:	Jan. 2021
		Drawing Number:	A1