

ANTI-MUD TRACKING PAD

SILT FENCE

LIMIT OF CLEARING

EXISTING CONTOURS

PROPOSED CONTOURS

IRON PIN FOUND

PROPOSED SPOT GRADE

DEEP TEST HOLES

PERCOLATION TESTS

BENCH MARK

PROPERTY LINE

ADJOINING PROPERTY LINE

BUILDING SETBACK LINE

EXISTING EDGE OF PAVING

WETLAND BOUNDARY

WETLAND SETBACK

PROPOSED WELL

[illegible]PERC TEST #1

TIME	DEPTH	DI	DH	PERC RATE MINUTES TO DROP 1"
12:50	3.25	10		
1:00	5.75	10	2.5	4.0
1:10	7.25	10	1.5	6.7
1:20	8.25	10	1.0	10.0
1:30	9.0	10	1.25	10.0
1:40	9.5	10	1.0	10.0
1:50	11.5	10	1.0	10.0

THE MINIMUM OBSERVED PERCOLATION RATE IS 1" DROP IN 10.0 MINUTES


PERC. TESTS	THE MINIMUM OBSERVED PERCOLATION RATE IS 1" DROP IN 10.0 MINUTES			
12:50	3.0	10	3.75	2.7
1:00	6.75	10	2.75	3.6
1:10	9.5	10	2.25	4.4
1:20	11.75	10	2.0	5.0
1:30	13.75	10	1.6	5.0
1:40	15.75	10	1.25	8.0
1:50	17.0	10		

PERC TEST #3

TIME	DEPTH	DI	DH	PERC RATE MINUTES TO DROP 1"
12:53	2.5	10		
1:03	5.6	10	3.0	3.3
1:13	7.5	10	2.0	6.0
1:23	10.5	10	1.5	9.0
1:33	13.5	10	1.5	6.7
1:43	11.75	10	1.25	8.0
1:53	13.0	10	1.25	8.0

THE MINIMUM OBSERVED PERCOLATION RATE IS 1" DROP IN 8.0 MINUTES

111 00 - (11F) (0F) (0F)

[illegible]

4 BEDROOM HOME
FF = 1.75
W/C C = (26) (1.25) = 32.50

Fel Dan

FRED D'AMICO CONN. P.E., L.S. 10833

9 PARK ROAD
OXFORD, CONNECTICUT 06478
D. (203) 991-2184

F: (203) 881-5164
F: (203) 881-0248
lamicoassociates@sbcglobal.net

F: (203) 881-0248
lamicoassociates@sbcglobal.net




Scale	Date

EASTON

EASTON

SHEET 1 OF 2

SHEET 1 OF 2

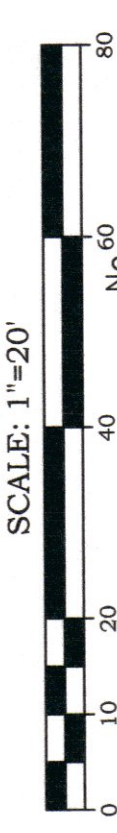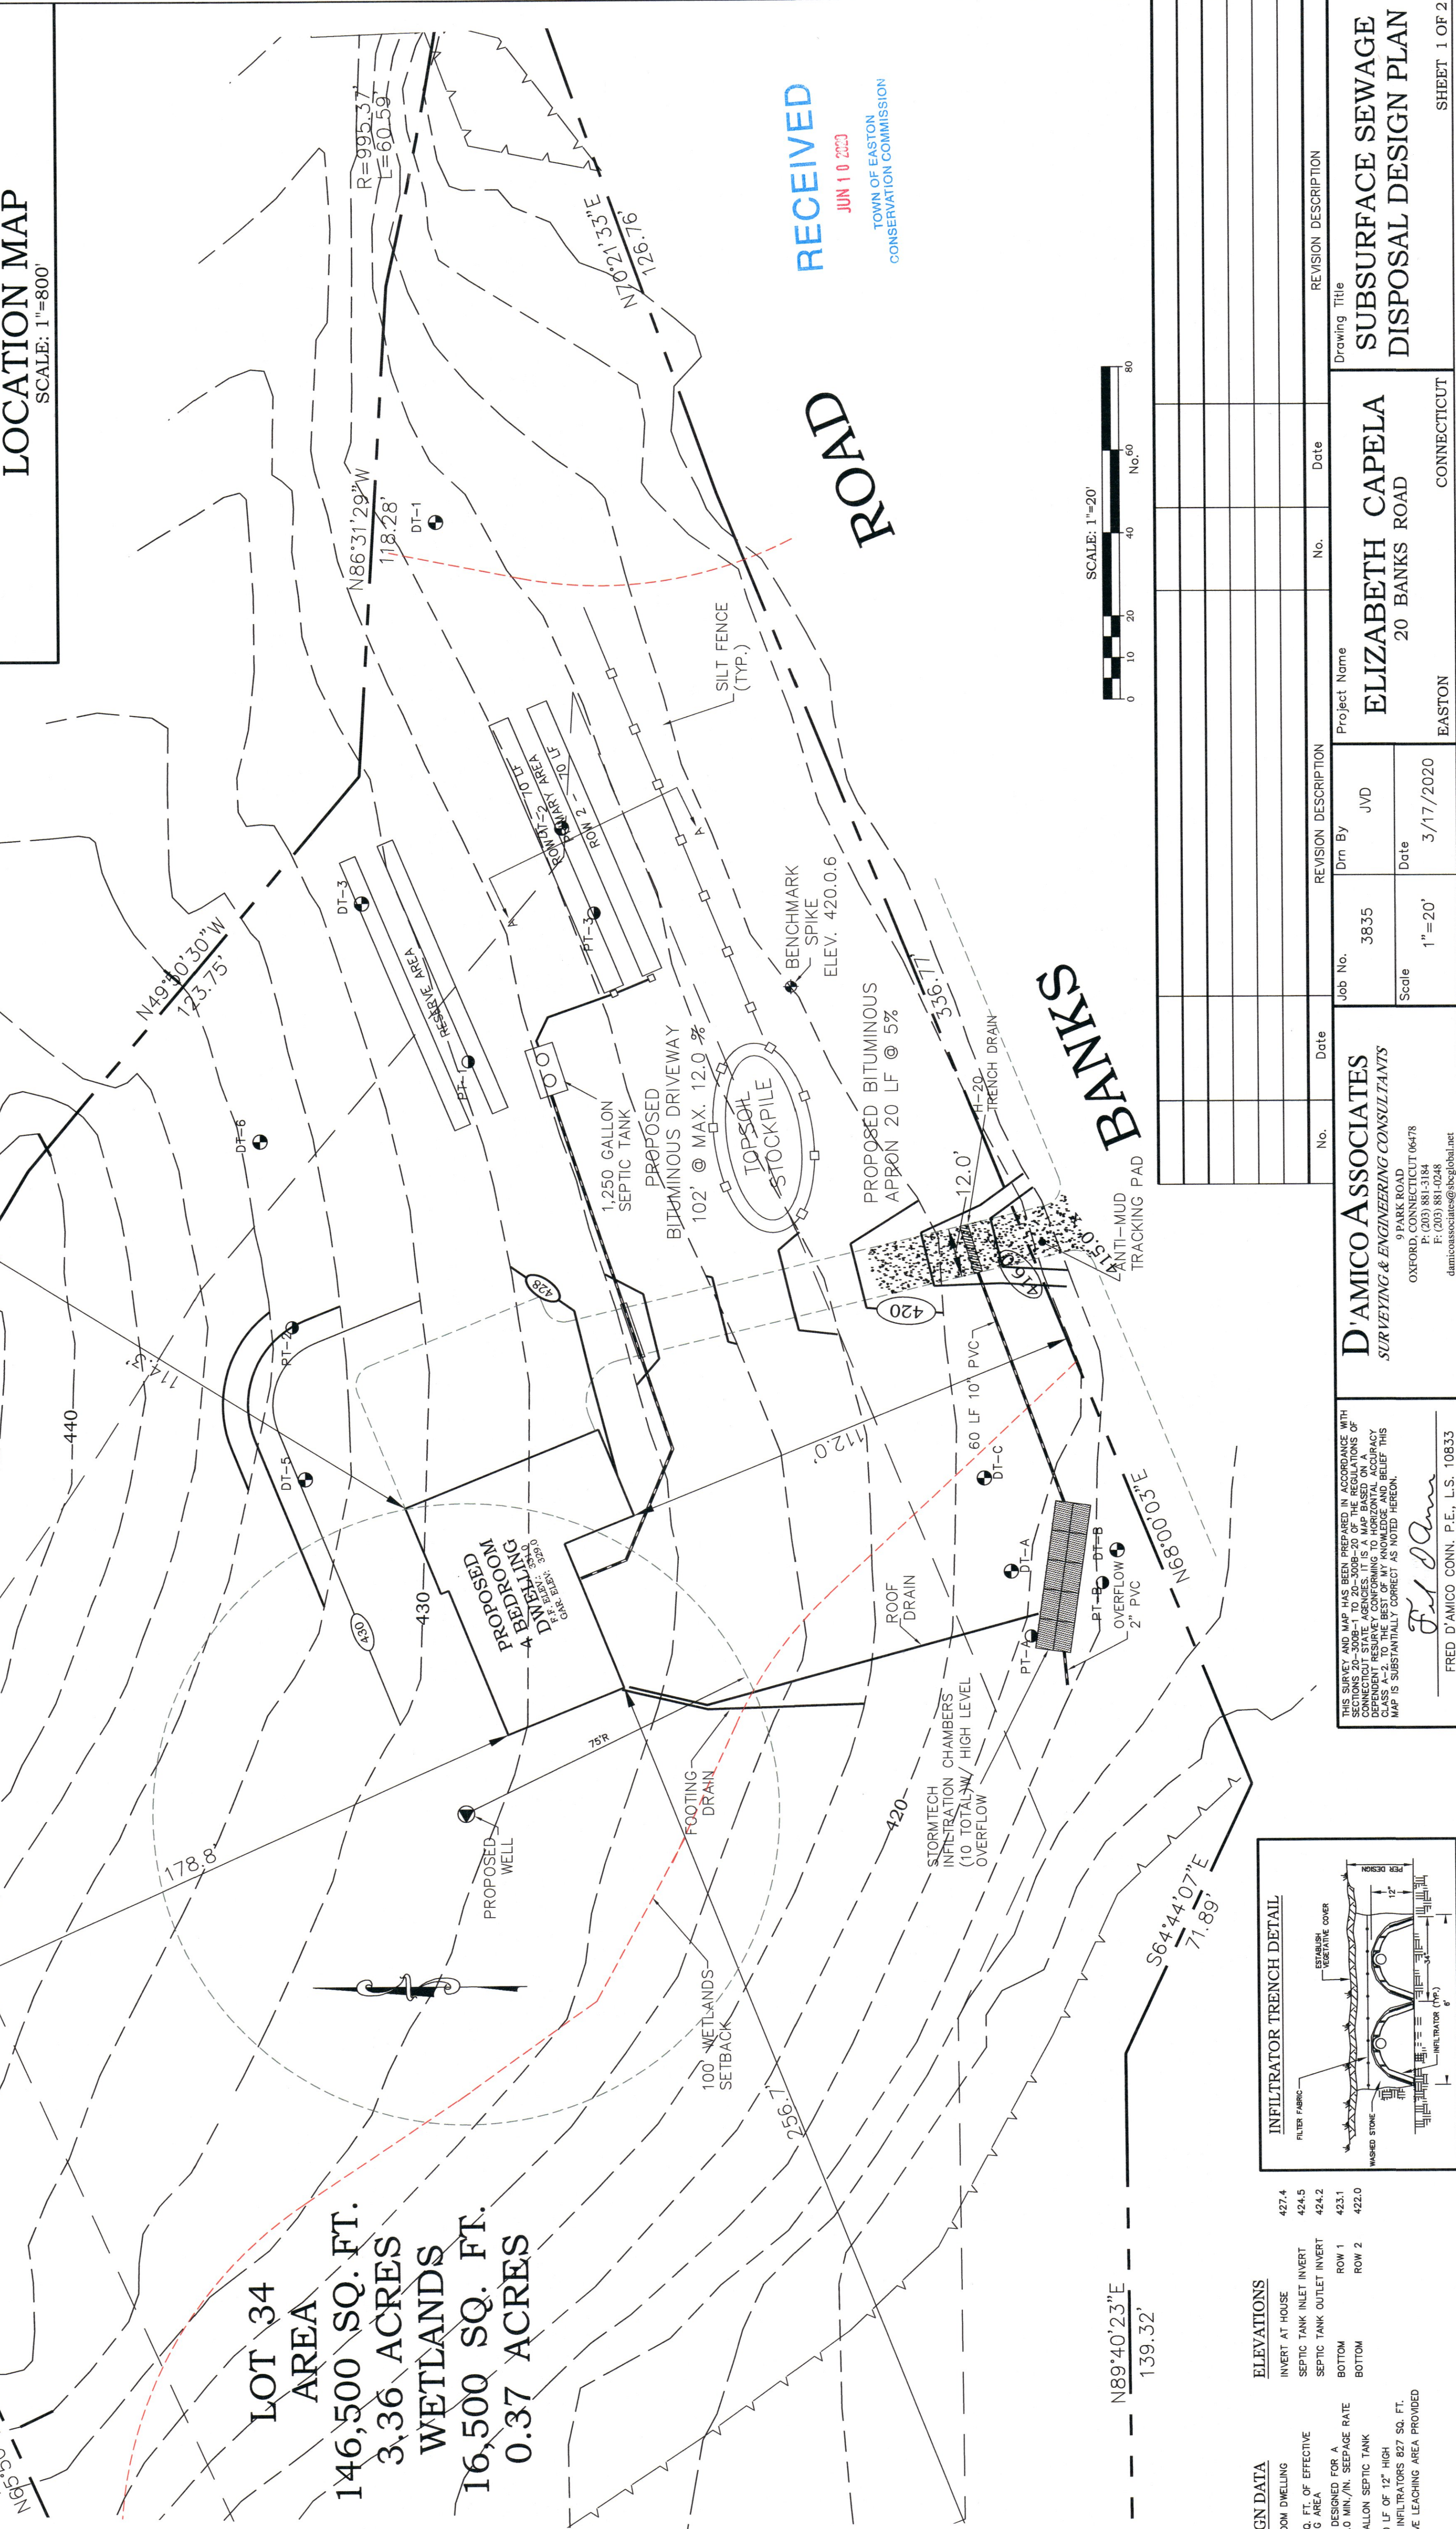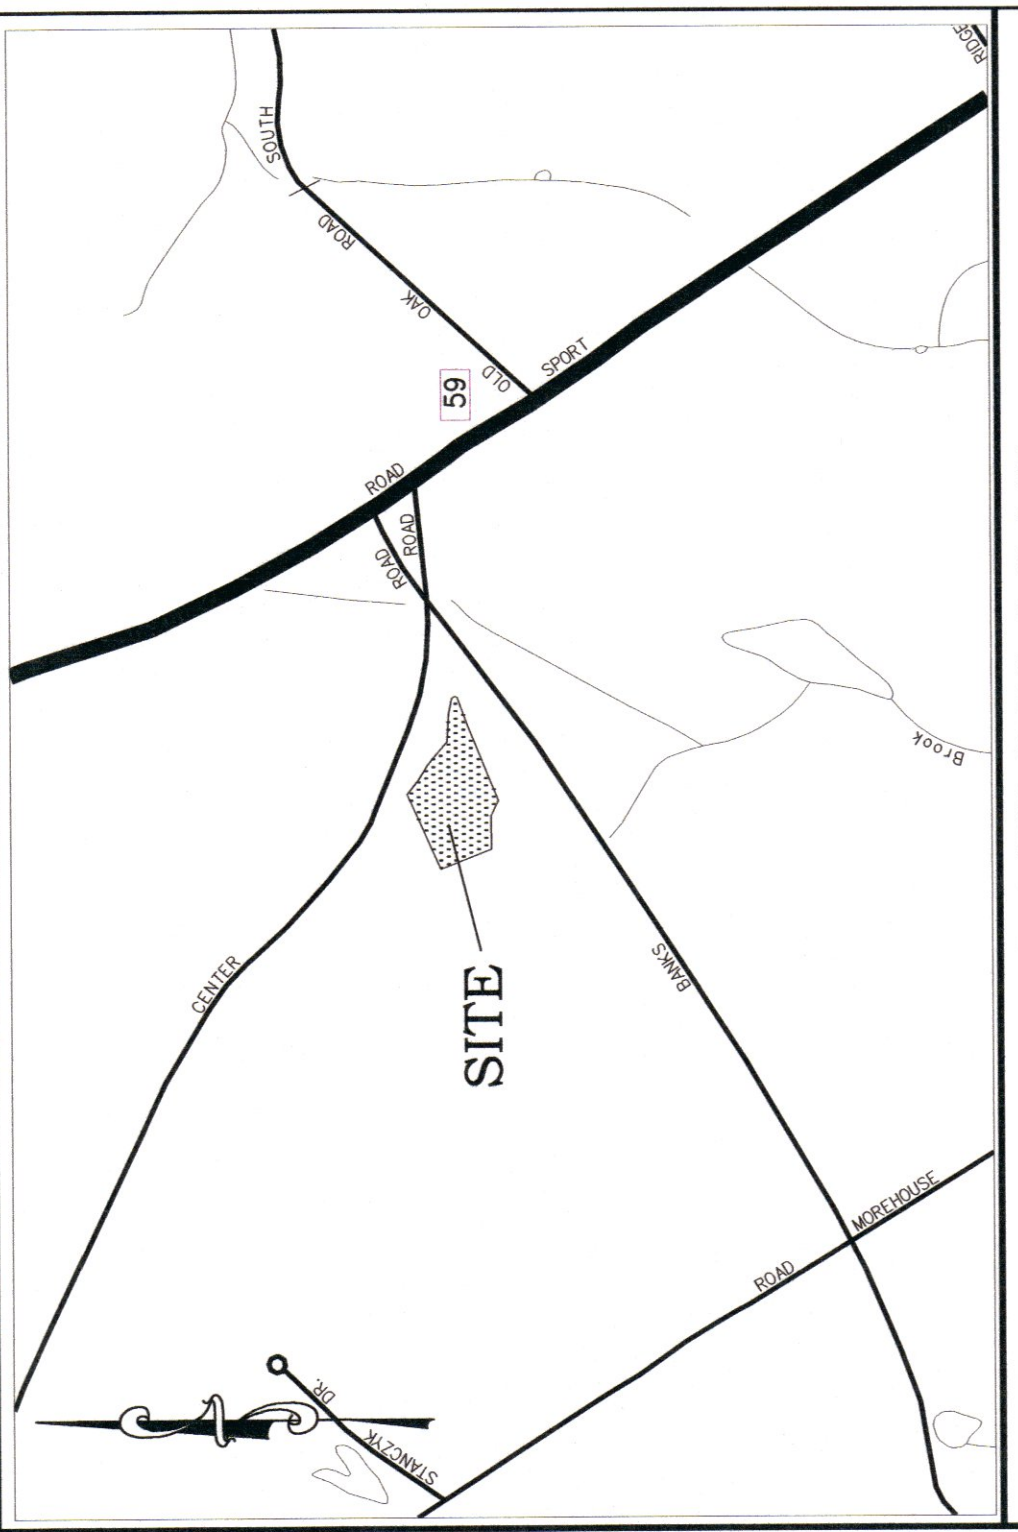

RECEIVED
JUN 10 2020
TOWN OF EASTON
CONSERVATION COMMISSION