
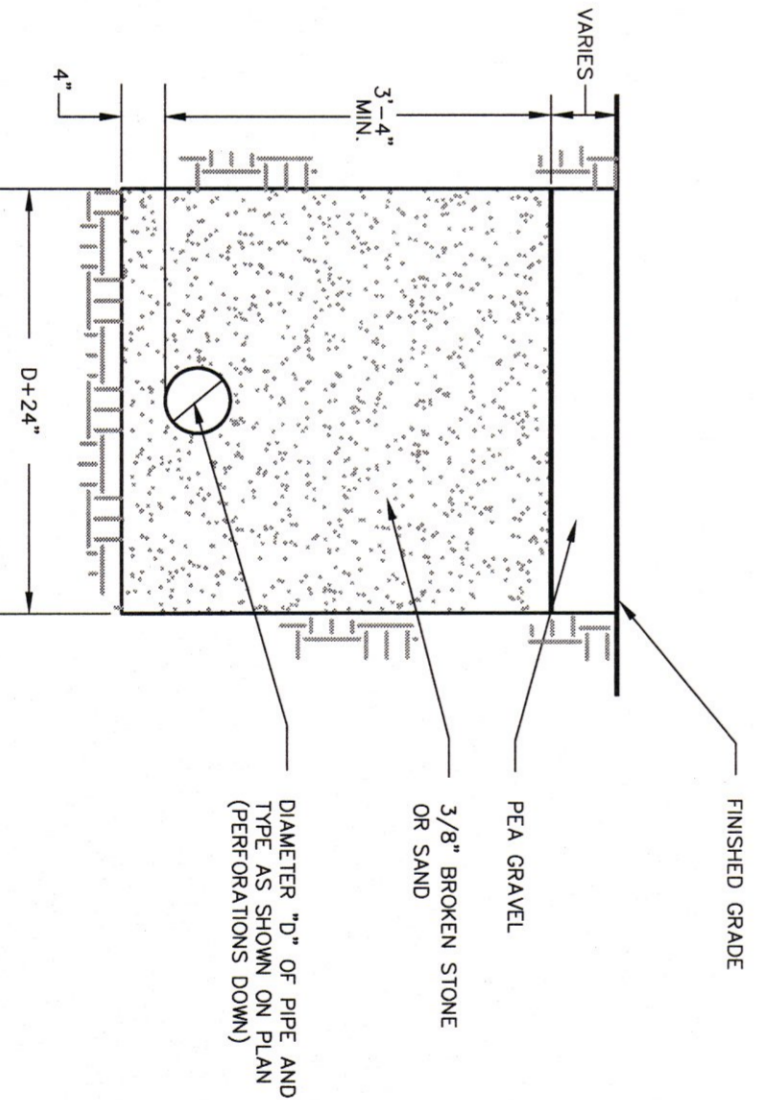


N/F
 PATRICIA PUGLIO
 VOL.55 / PG.359
 EASTON LAND RECORDS

NOTES

- TOTAL WETLANDS DISTURBANCE AREA = 1,586 S.F.
- MAP INFORMATION TAKEN FROM A SURVEY ENTITLED "AMENDED EASEMENT MAP OF HARVESTER ROAD TRUMBULL CONVEYED TO THE TOWN OF EASTON COMPANY" PREPARED BY ROSE TISO & CO. DATED JAN 20TH, 2004

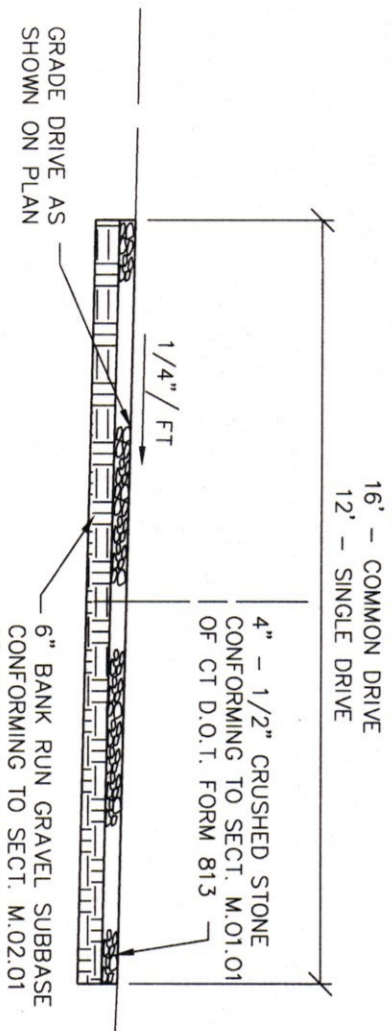

PROPOS
 IN
 JOSEPH
 NOREEN
 Area =

N/F
 MADELINE C.
 VOL.209 /
 EASTON LAND

N/F
 ANNA G. WENTOVICH
 VOL.369 / PG.125
 TRUMBULL LAND RECORDS

ROSE TISO & CO. LLC.
 ARCHITECTS • SURVEYORS • ENGINEERS
 WWW.ROSETISO.COM
 35 BREKWOOD AVENUE, FAIRFIELD, CT 06424
 TEL: (203) 253-6666 • FAX: (203) 253-6666

REVISIONS	
NO.	DESCRIPTION

PROJECT TITLE
 WETLANDS VIOLATION PERMIT PLAN

HARVESTER ROAD EASTON, CONNECTICUT

Prepared For:
MOUNTAIN GROVE CEMETARY

SHEET TITLE
 DRIVEWAY REALIGNMENT PLAN

DESIGNED BY: SRS	SCALE: 1"=60'
DRAWN BY: SRS	DATE: 02-06-20
CHECKED BY: MS	PROJECT NUMBER: 2450
CAD FILE: RA_2450\Wdg_2450-sitelines-02-05-20	

SEAL SHEET NUMBER

DP-1